


PART S²-LOT 1-NW⁴-SEC. 18
T36N-R1E 5TH P.M.

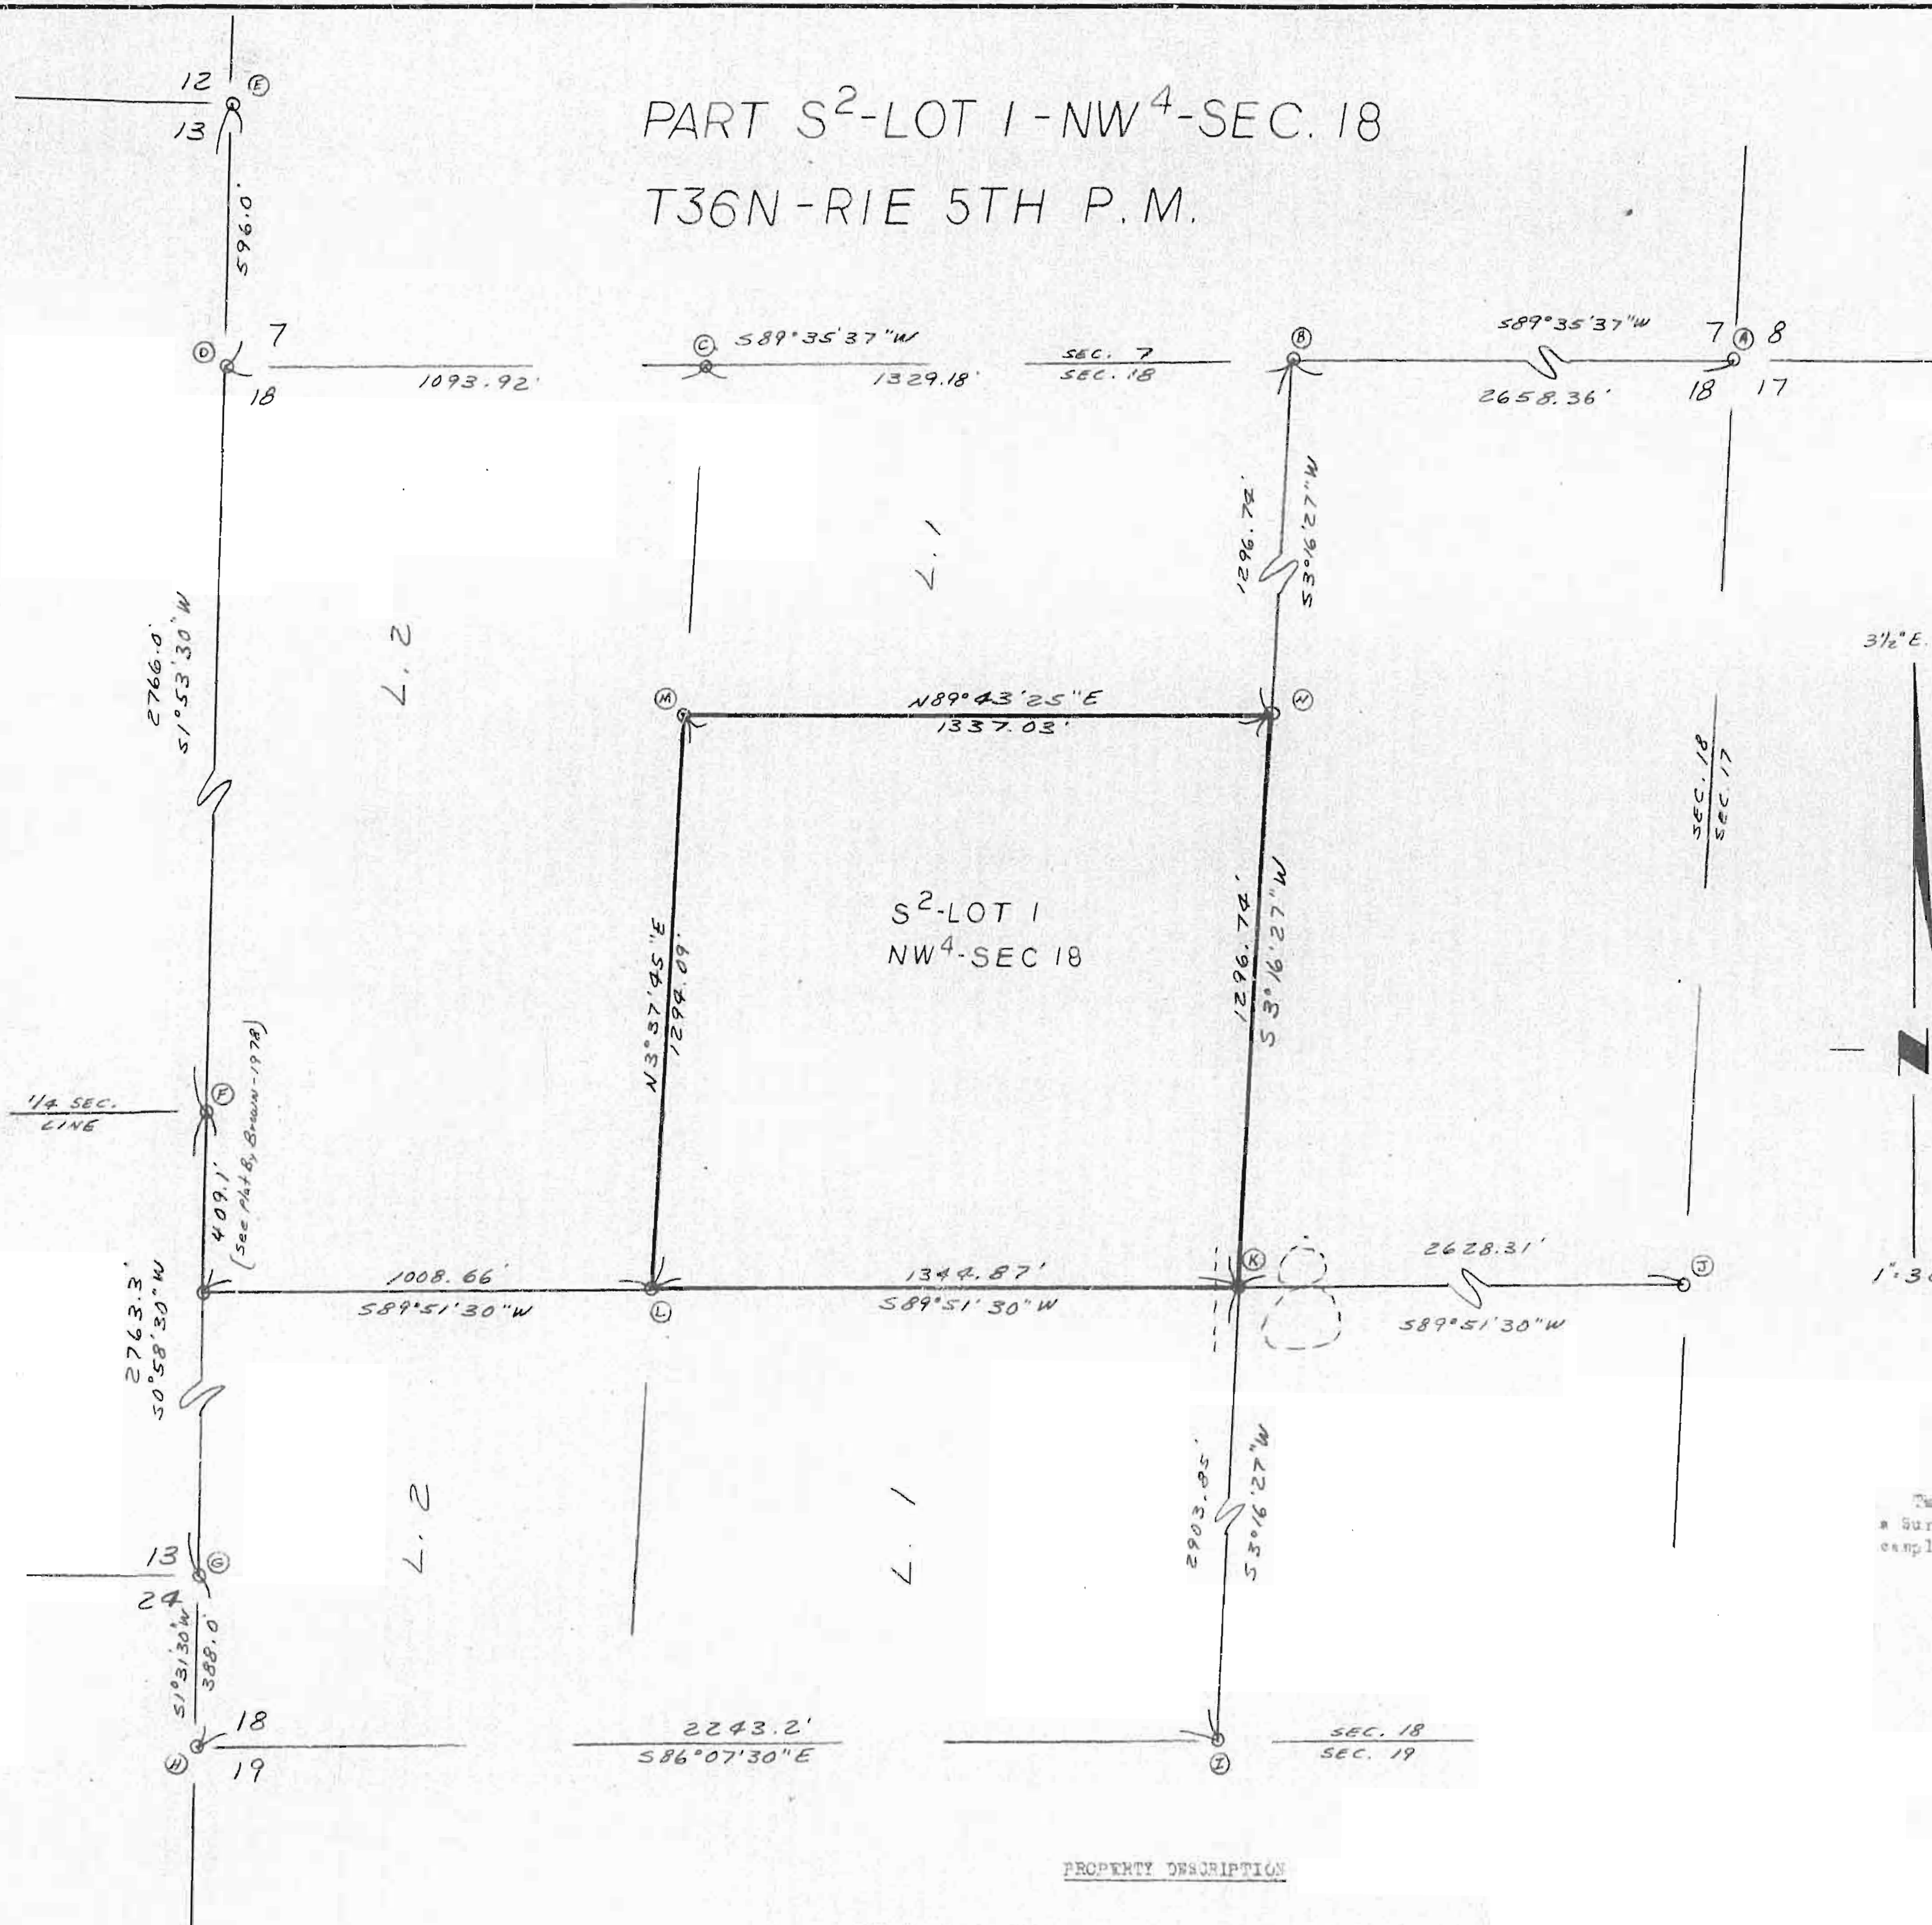

LEGEND

- ① O.P. STNS.
- ② & ③ Points Determined By Single Proportion
- ④ CONC. MON. & STNS. (See Brown Survey-1978)
- ⑤ " " " " " " " "
- ⑥ I.R. " " " "
- ⑦ CONC. MON. " " " "
- ⑧ " " " " " " " "
- ⑨ " " " " " " " "
- ⑩ O.P. STNS. (Blazed Line Going East & South)
"Old" 4" P.O. 513'W 6'8"; "Old" 10" P.O. 572'E 15.0'
- ⑪ Set 1/2" I.R. & STNS.
" 15" B.O. 535'E 18.9"; "Set" 10" B.O. 530'W 20.3'
- ⑫ Set 1/2" I.R. & STNS.
" 10" B.O. 510'W 19.3"; "Set" 21" W.O. 550'W 9.8'
- ⑬ Set 1/2" I.R. & STNS.
" 16" B.O. 547'W 5.5"; "Set" 5" P.O. 14'E 10.0'
- ⑭ Set 1/2" I.R. & STNS.
" 14" B.O. 141'W 7.0"; "Set" 13" B.O. 524'E 16.7'

3 1/2" E. Var. (Mag.)

1" = 300'

2/16/83 g.m.
750-Series D

This is to certify that this Plat represents a Survey made by me, or at my direction, and completed in the Month of August, 1982.

Lee E. Adams
Lee E. Adams LS-1937
Sullivan, Mo.



PROPERTY DESCRIPTION


All the South Half of Lot 1 of the Northwest Quarter of Section 18, Township 36 North and Range 1 East of the 5th. P.M.

ADAMS SURVEYING CO.

SCALE: 1"=300'	APPROVED BY: L. E. A.	DRAWN BY: J. L. A.
DATE: 8/20/82		REVISION:
OFFICE: SULLIVAN, MO. 468-4684		
FOR: BOB BELLISTRI		DRAWING NUMBER: 01188

750-21504

PART N²-SW⁴-E PART NW⁴-SE⁴-SEC 32-T36N-R3W 5TH. P.M.

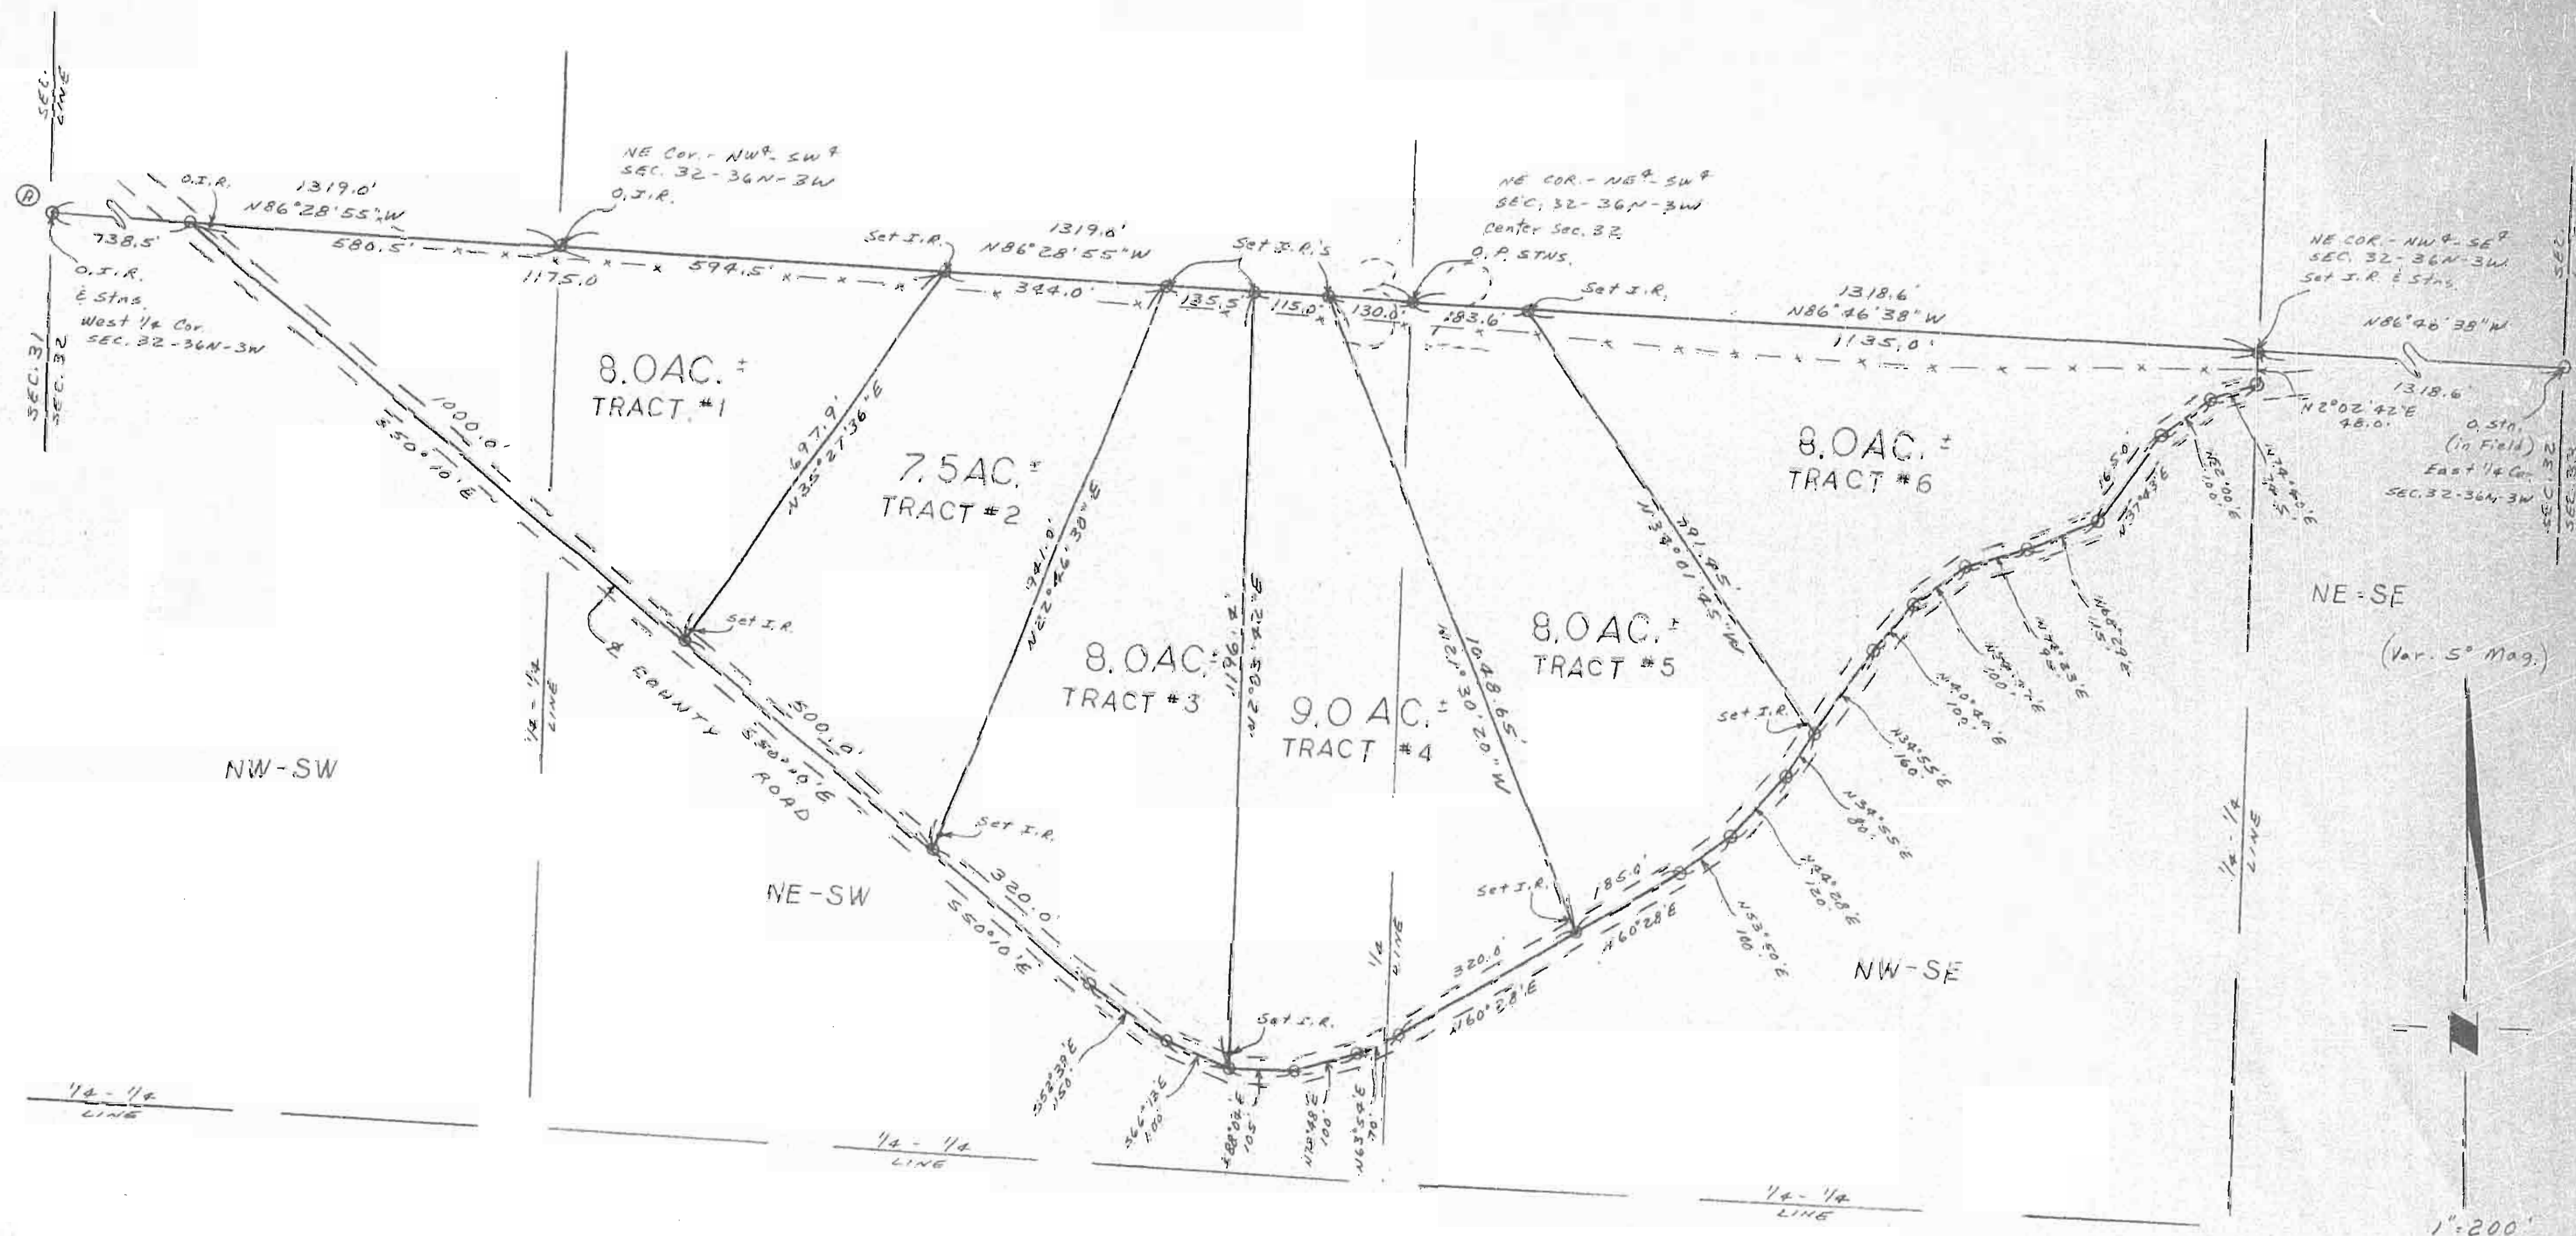

LEGEND

- ① No GLO Evidence Found. Corner Does Agree With The Position as Shown on The U.S.G.S. Map.
- ② Old Sta. Found (No other Stns. in the Area). No GLO Evidence Found, But has apparently Been Used as the 1/4 Corner as Evidence of the other Corner Positions Found.
Set 5" Wal. N27°E-37.4' (Did Not Block these Trees)
Set 5" Wal. N50°E-21.8'
Set 5" Wal. N78°E-38.3'

DEED DESCRIPTION

All that Part of the North Half of the Southwest Quarter and all that Part of the Northwest Quarter of the Southeast Quarter of Section 32, Township 36 North and Range 3 West of the 5th. P.M., and lying North of the County Road.

This is to certify that this Plat represents a Survey made by me, or at my direction, and completed in the Month of August, 1882.

Lee E. Adams

Lee E. Adams 18-1887
ADAMS SURVEYING CO.
Sullivan, Mo.




2/16/83 gm
750-5-4100

ADAMS SURVEYING CO.		
SCALE: 1" = 200'	APPROVED BY: L. E. A.	DRAWN BY: J. L. A.
DATE: 8/24/82		REVISED:
OFFICE: SULLIVAN, MO. 468-4684		DRAWING NUMBER: # 01189
FOR: ALEX MEZINES		

750-21505

SECTION 12 TOWNSHIP 39 NORTH RANGE 6 WEST OF THE 5TH P.M. PHELPS COUNTY

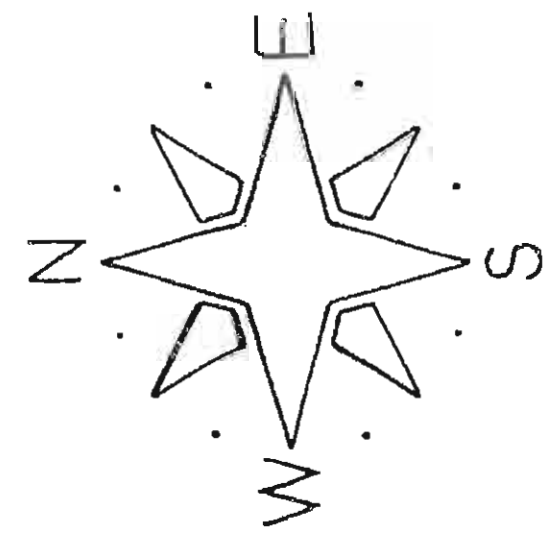

STATE OF MISSOURI }
County of Franklin }

This is to certify that we have in the month of December 1980 at the request of Mr. George Knapp executed a survey of Section 12, Township 39 North, Range 6 West of the 5th P.M., Phelps County, Missouri, and that the plat hereon shown is a true record of the results.

FRANKLIN COUNTY SURVEYING COMPANY, INC. LS-718-D
Kathy R. Anderson
Kathy R. Anderson LS-1545
Registered Land Surveyor
19 North Oak P.O. Box 501
Union, Missouri 63094

2/16/83 Jm
750-5-4m

FRANKLIN COUNTY SURVEYING COMPANY, INC. 9 N. OAK ST. • UNION, MISSOURI 63084		
SCALE: 1" = 500.0'	APPROVED BY KRA.	DRAWN BY GCS
DATE: 1-6-81	FOR: GEORGE KNAPP	
DRAWING NUMBER		AH-230-80